


rhyne

rhyne

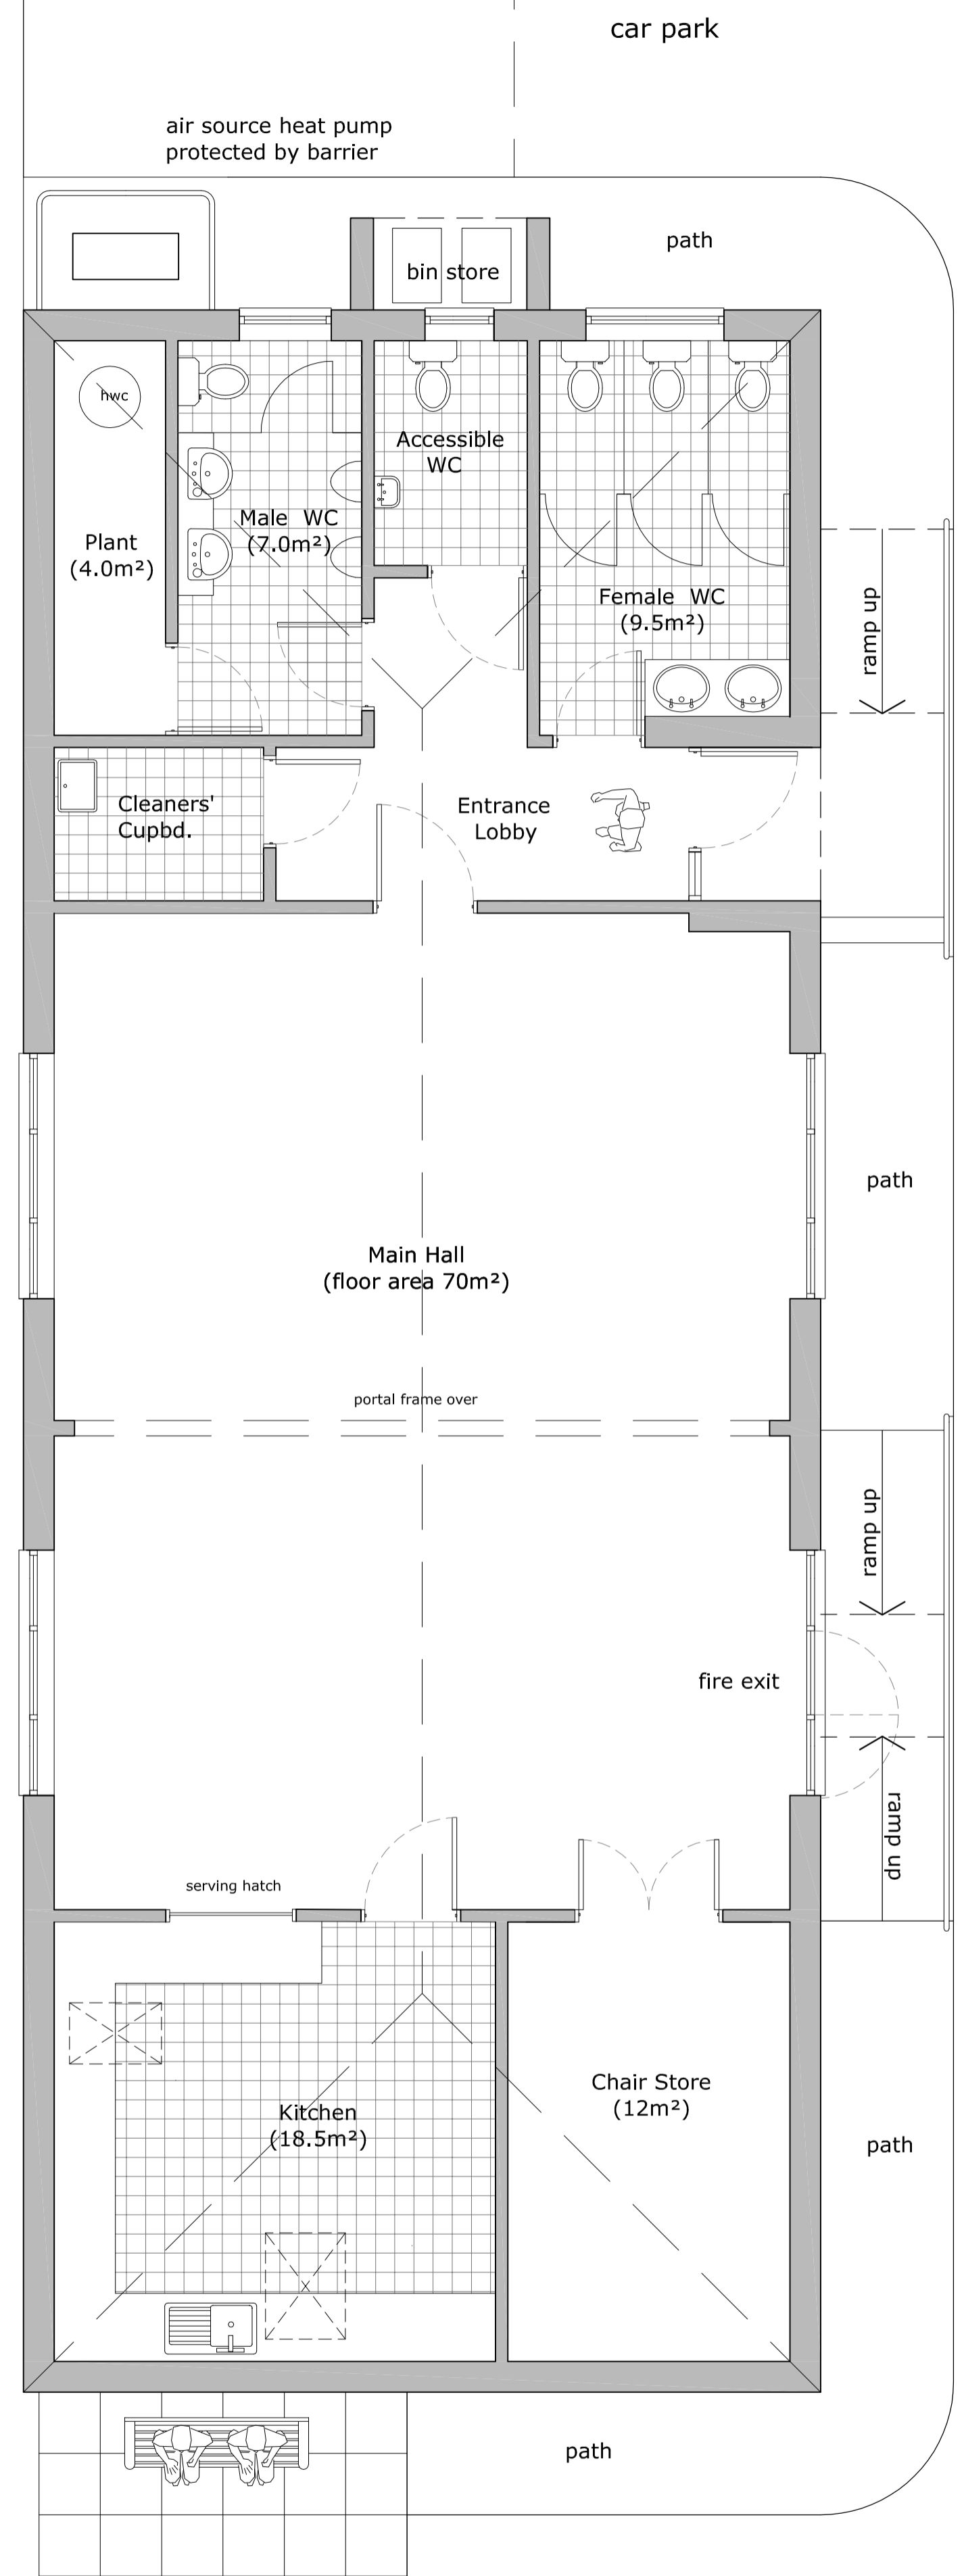



Ground Floor Plan
Scale 1 : 50
Gross internal floor area 142sq.m

tarmac driveway


garage

boundary fence


tarmac driveway

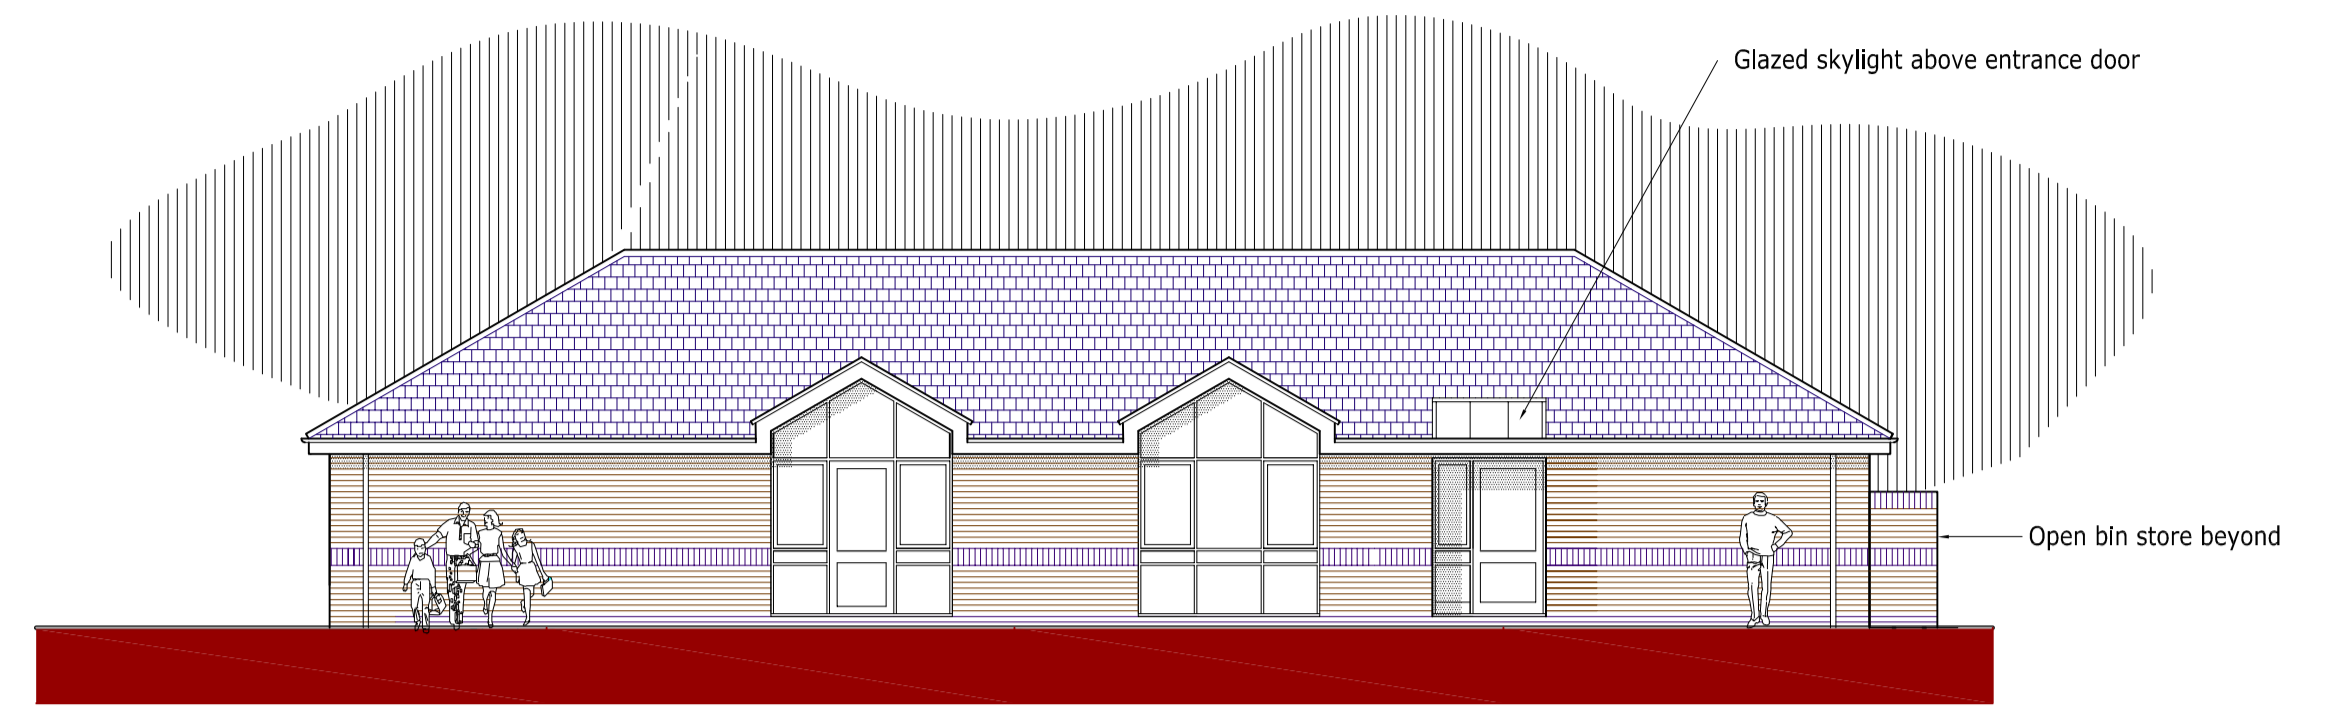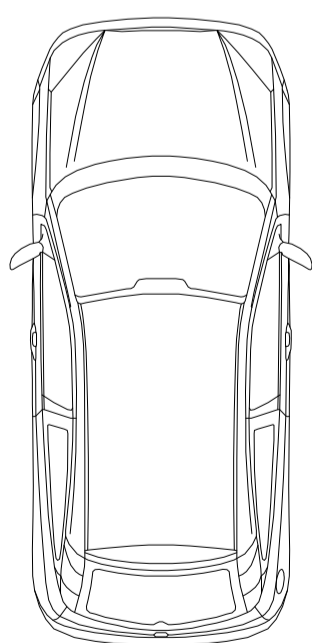


West Elevation
(Ramps and handrails omitted for clarity)

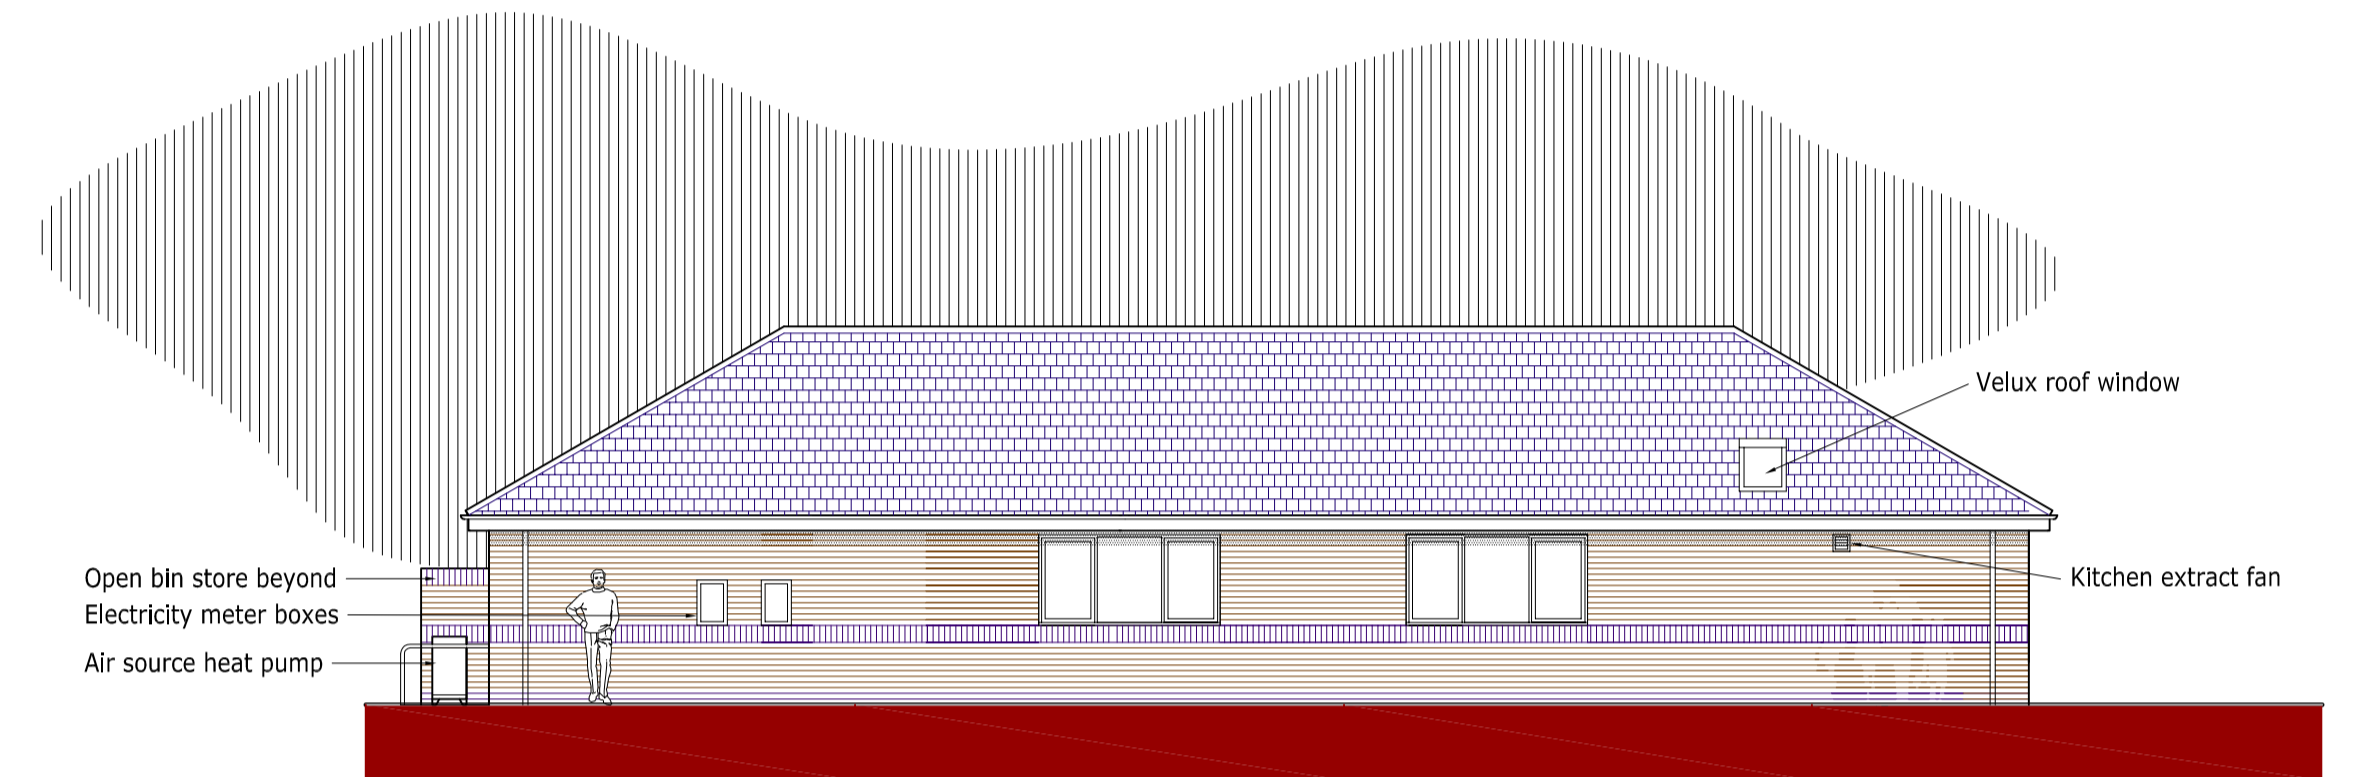


East Elevation

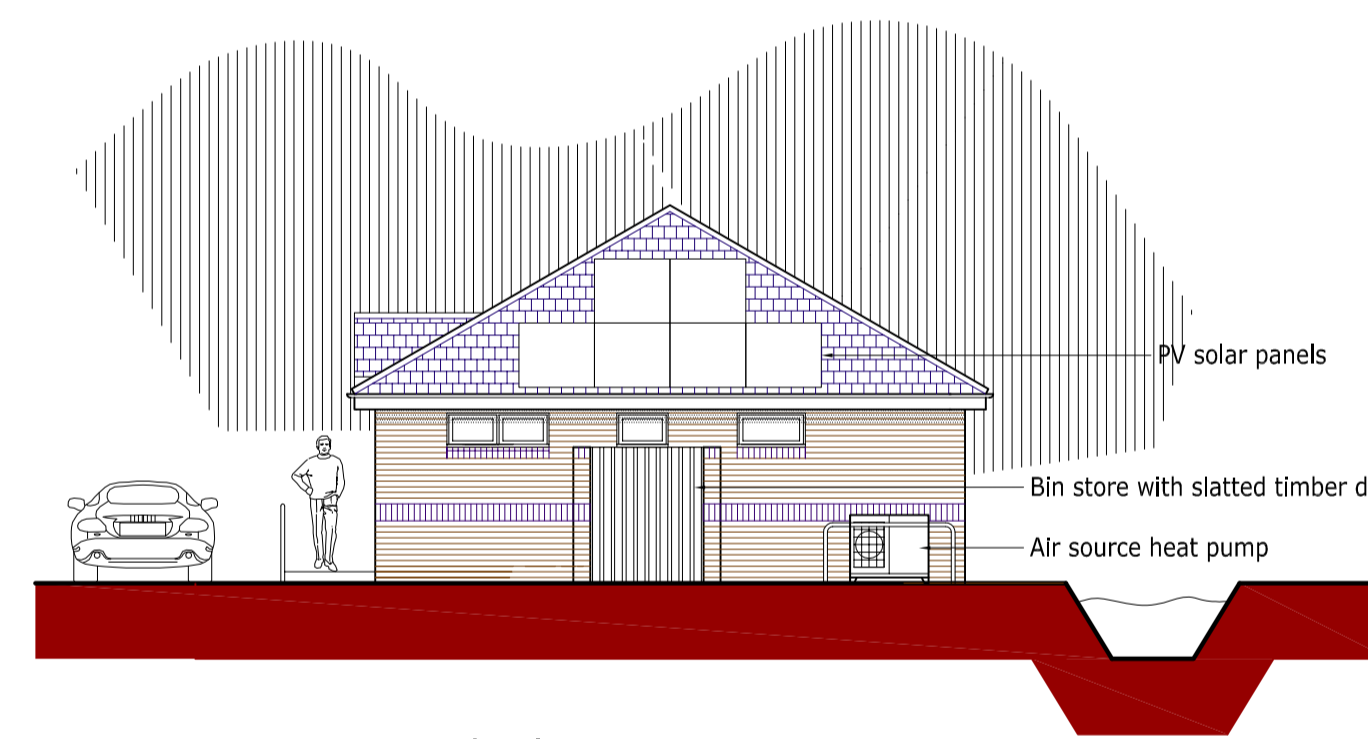

South Elevation

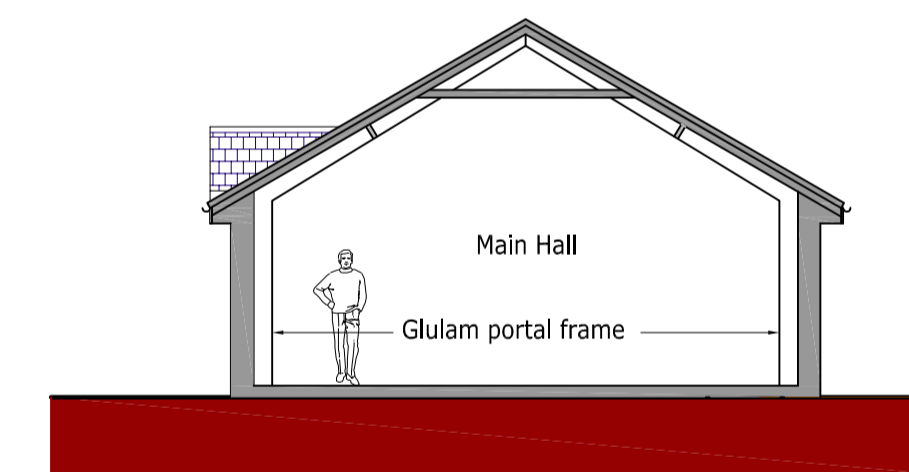

Cross Section

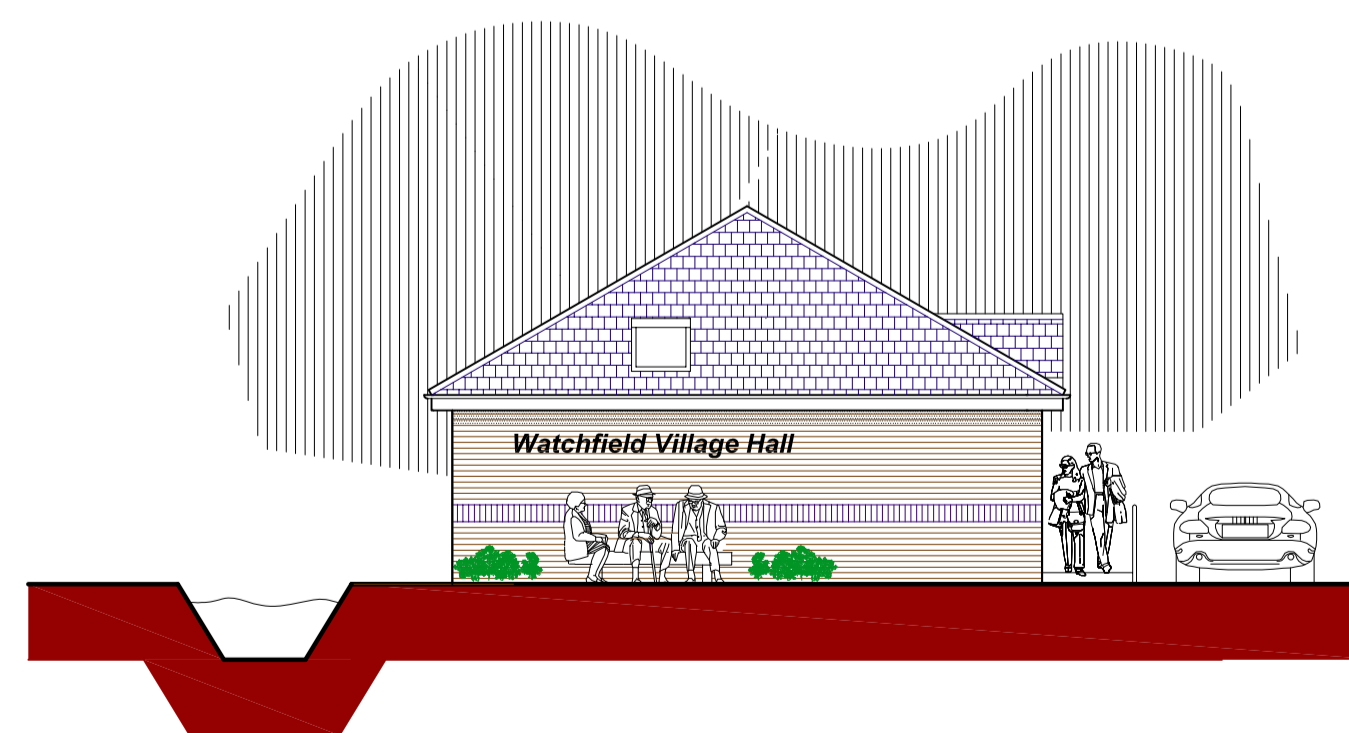

North Elevation
Scale 1 : 100

0 1 2 3 4 5m

Scale: 1/50 at A1

Materials
Walls: Red facing brick with brindle brick plinth, soldier course and sills.
Roof: Reconstituted slate with clay ridge and hip tiles.
Rainwater Goods: Black PVC gutters and rainwater pipes.
Windows and Doors: Anodised aluminium, colour dark grey

Rev.	Date	Notes	Ref.
A	Apr.17	Gables added to elevations	PM
B	June 17	PV solar panels added to south roof slope	PM

Project
Watchfield Village Hall
Watchfield
Highbridge TA9 4AD

Client Trustees of Watchfield Village Hall

Drawing Title
**Final Design Proposals for
New Village Hall
Scheme C**

Scale 1 : 50 @ A1 Date March 2017

Drawing No. 850-06 Revision B

Paul Martin Associates

Nat West Bank Chambers, Victoria Street, Burnham-on-Sea TA8 1AN
T 01278 785007 M 07557434659
E paulmartinassociates@talktalkbusiness.net